


WATER MANAGEMENT SYSTEM

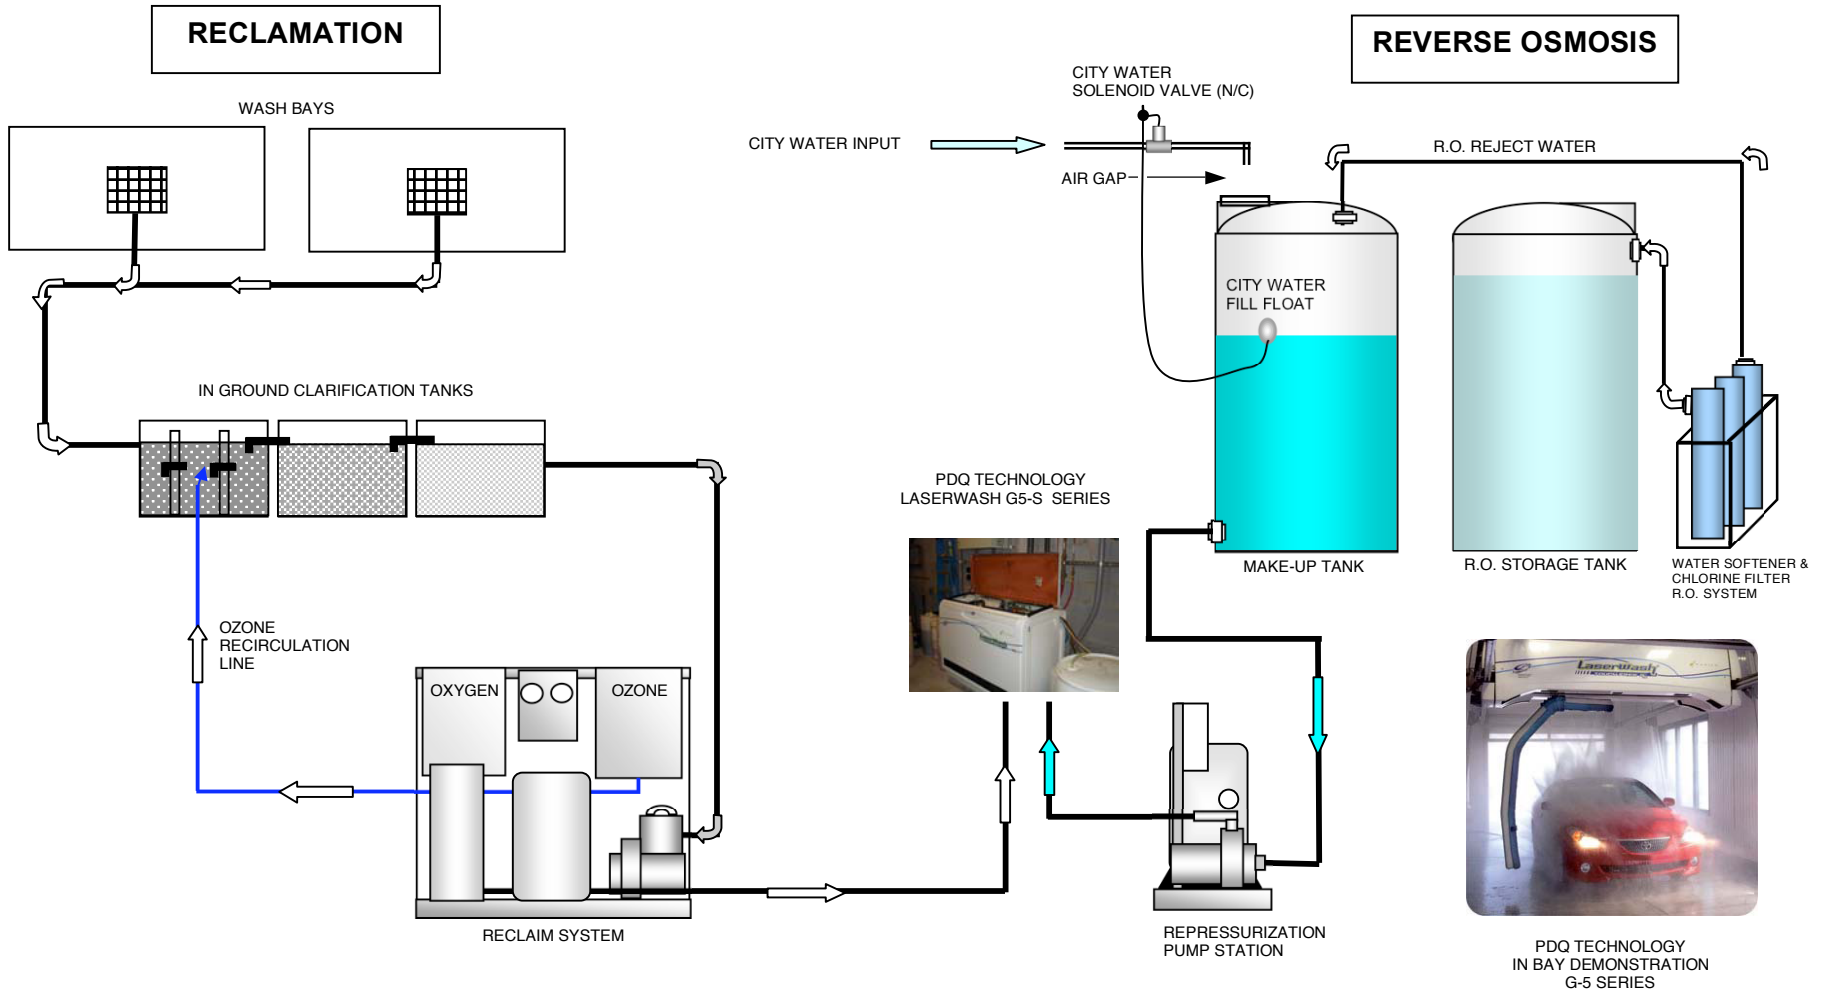

- BENEFITS OF USING R.O. REJECT AND RECLAIM WATER INSTEAD OF ALL CITY WATER**
- R.O. REJECT WATER HAS BEEN PREFILTERED, SOFTENED AND TRANSFERRED TO MAKE-UP TANK
 - CITY WATER USED TO SUPPLEMENT R.O. MAKE-UP TANK
 - SOFTENED WATER IMPROVES CLEANING ACTION OF PRE-SOAK APPLICATION
 - RECLAMATION OF CITY WATER USED TO REDUCE WATER CONSUMPTION
 - LESS WASTE WATER RELEASED TO MUNICIPAL SEWER SYSTEM
 - WASTE WATER RELEASED TO MUNICIPAL SEWER SYSTEM IS HIGH QUALITY (LOWER BOD & COD)
 - REDUCE WATER CONSUMPTION AND LOWER IMPACT FEES

LEGEND:

- CITY WATER
- RECLAIM WATER
- MAKE-UP WATER

American Pride Water Management System

FLOW DIAGRAM Revised 9/7/07

American Pride

LOCATION:
2402 Wake Forest Rd
Raleigh, NC 27608

Two (2) In-Bay Automatics
Six (6) Self-Service Bays



DRAWN BY: Russ Keller

RECLAIM Filters and Systems